



EXHIBIT 1

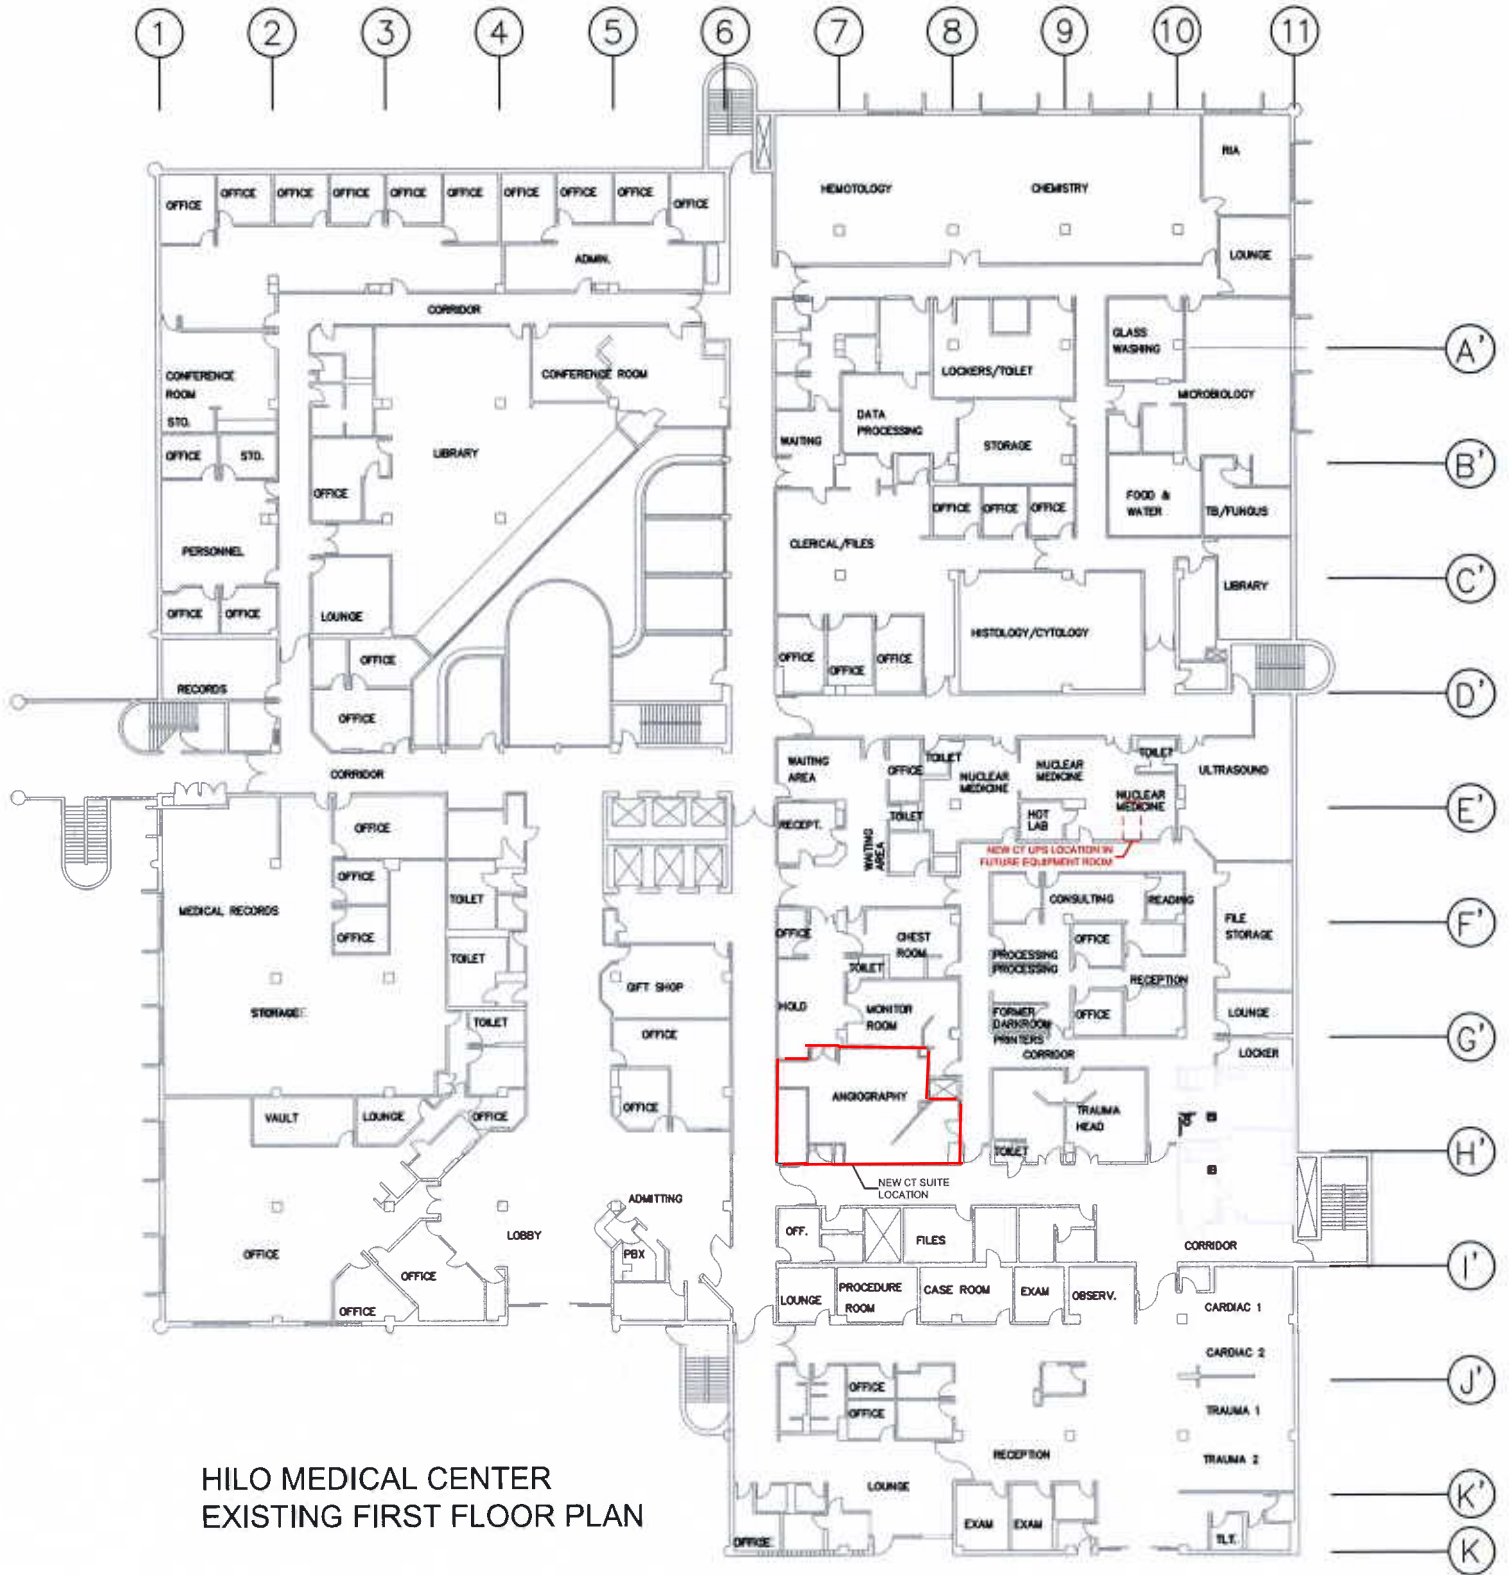

HILO MEDICAL CENTER
EXISTING FIRST FLOOR PLAN

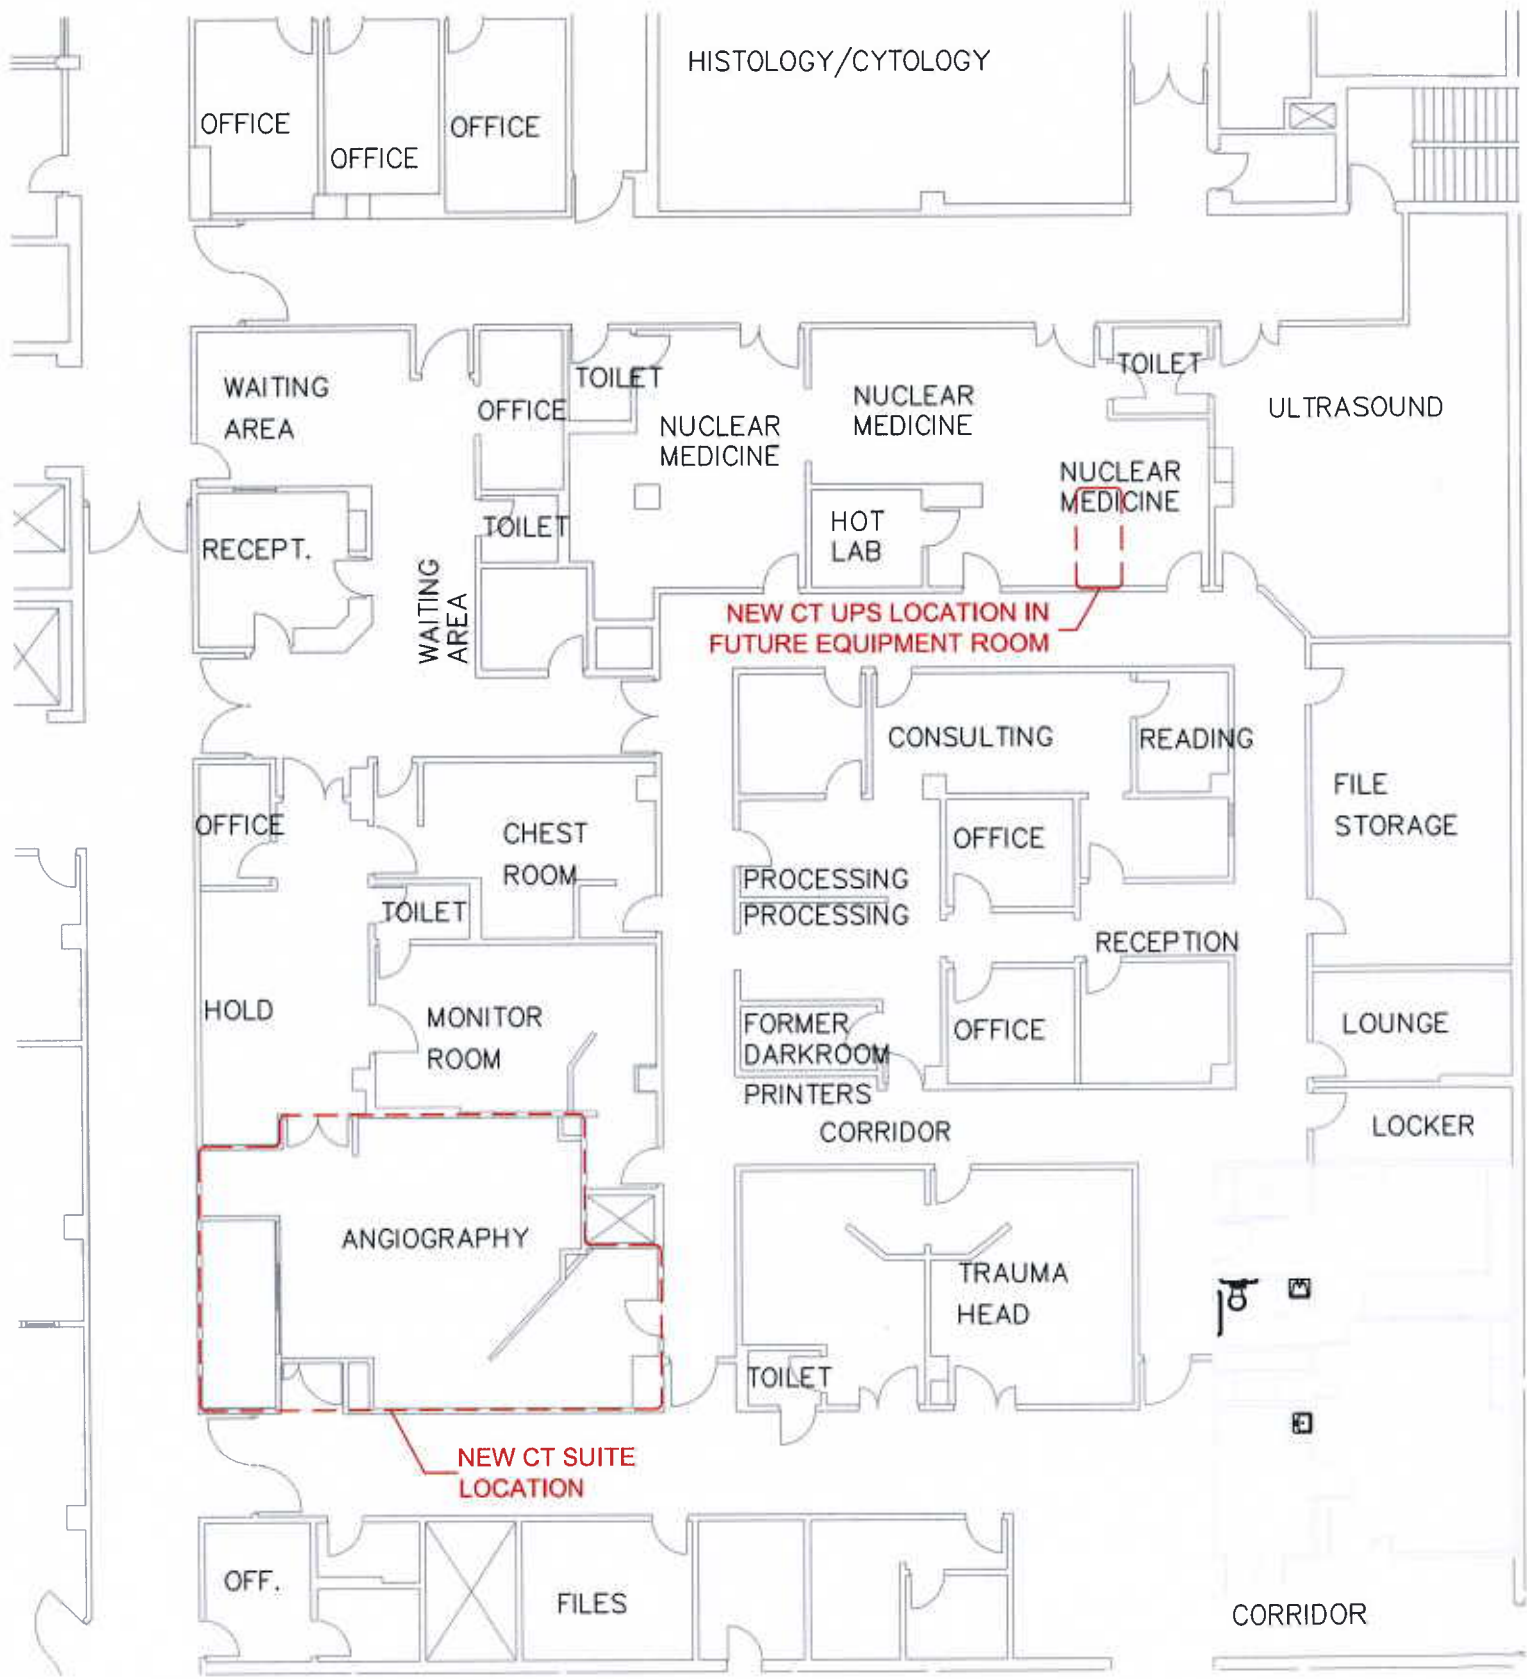

HISTOLOGY/CYTOLOGY

OFFICE OFFICE OFFICE

WAITING AREA

OFFICE

TOILET

NUCLEAR MEDICINE

NUCLEAR MEDICINE

TOILET

ULTRASOUND

RECEPT.

WAITING AREA

TOILET

HOT LAB

NUCLEAR MEDICINE

NEW CT UPS LOCATION IN FUTURE EQUIPMENT ROOM

CONSULTING

READING

FILE STORAGE

OFFICE

CHEST ROOM

PROCESSING PROCESSING

OFFICE

TOILET

RECEPTION

HOLD

MONITOR ROOM

FORMER DARKROOM PRINTERS

OFFICE

LOUNGE

CORRIDOR

LOCKER

ANGIOGRAPHY

TRAUMA HEAD

NEW CT SUITE LOCATION

TOILET

OFF.

FILES


CORRIDOR


ANGIOGRAPHY

**Note: Bidders Must Field Verify
All Existing Dimensions**

Scale: Approx. 1/4" = 1'-0"

**NEW CT SUITE
LOCATION**

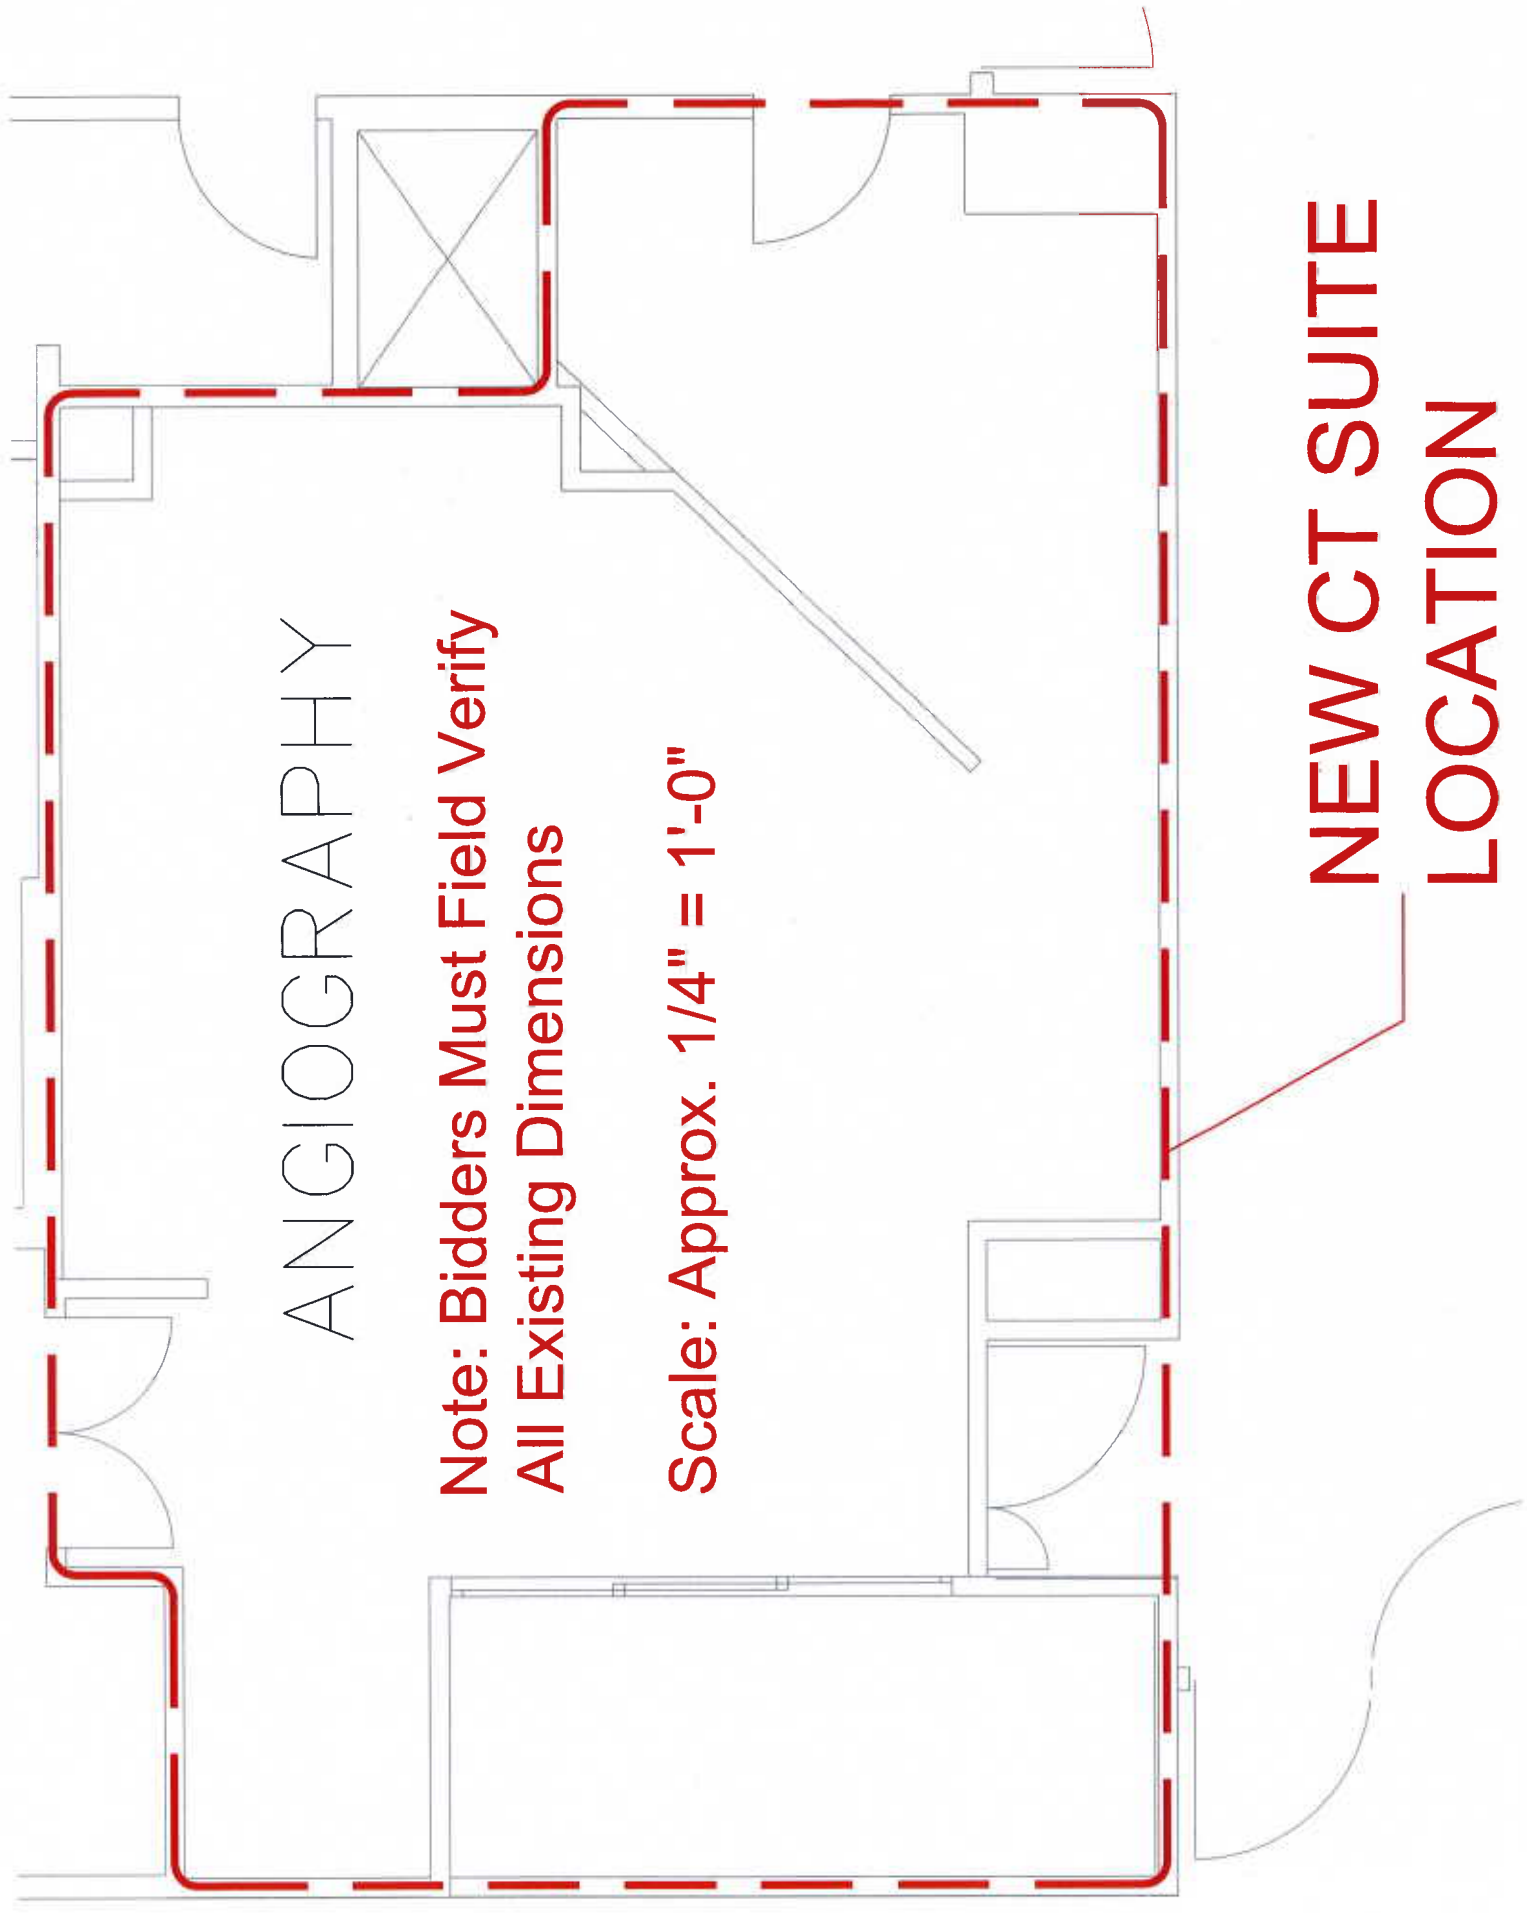

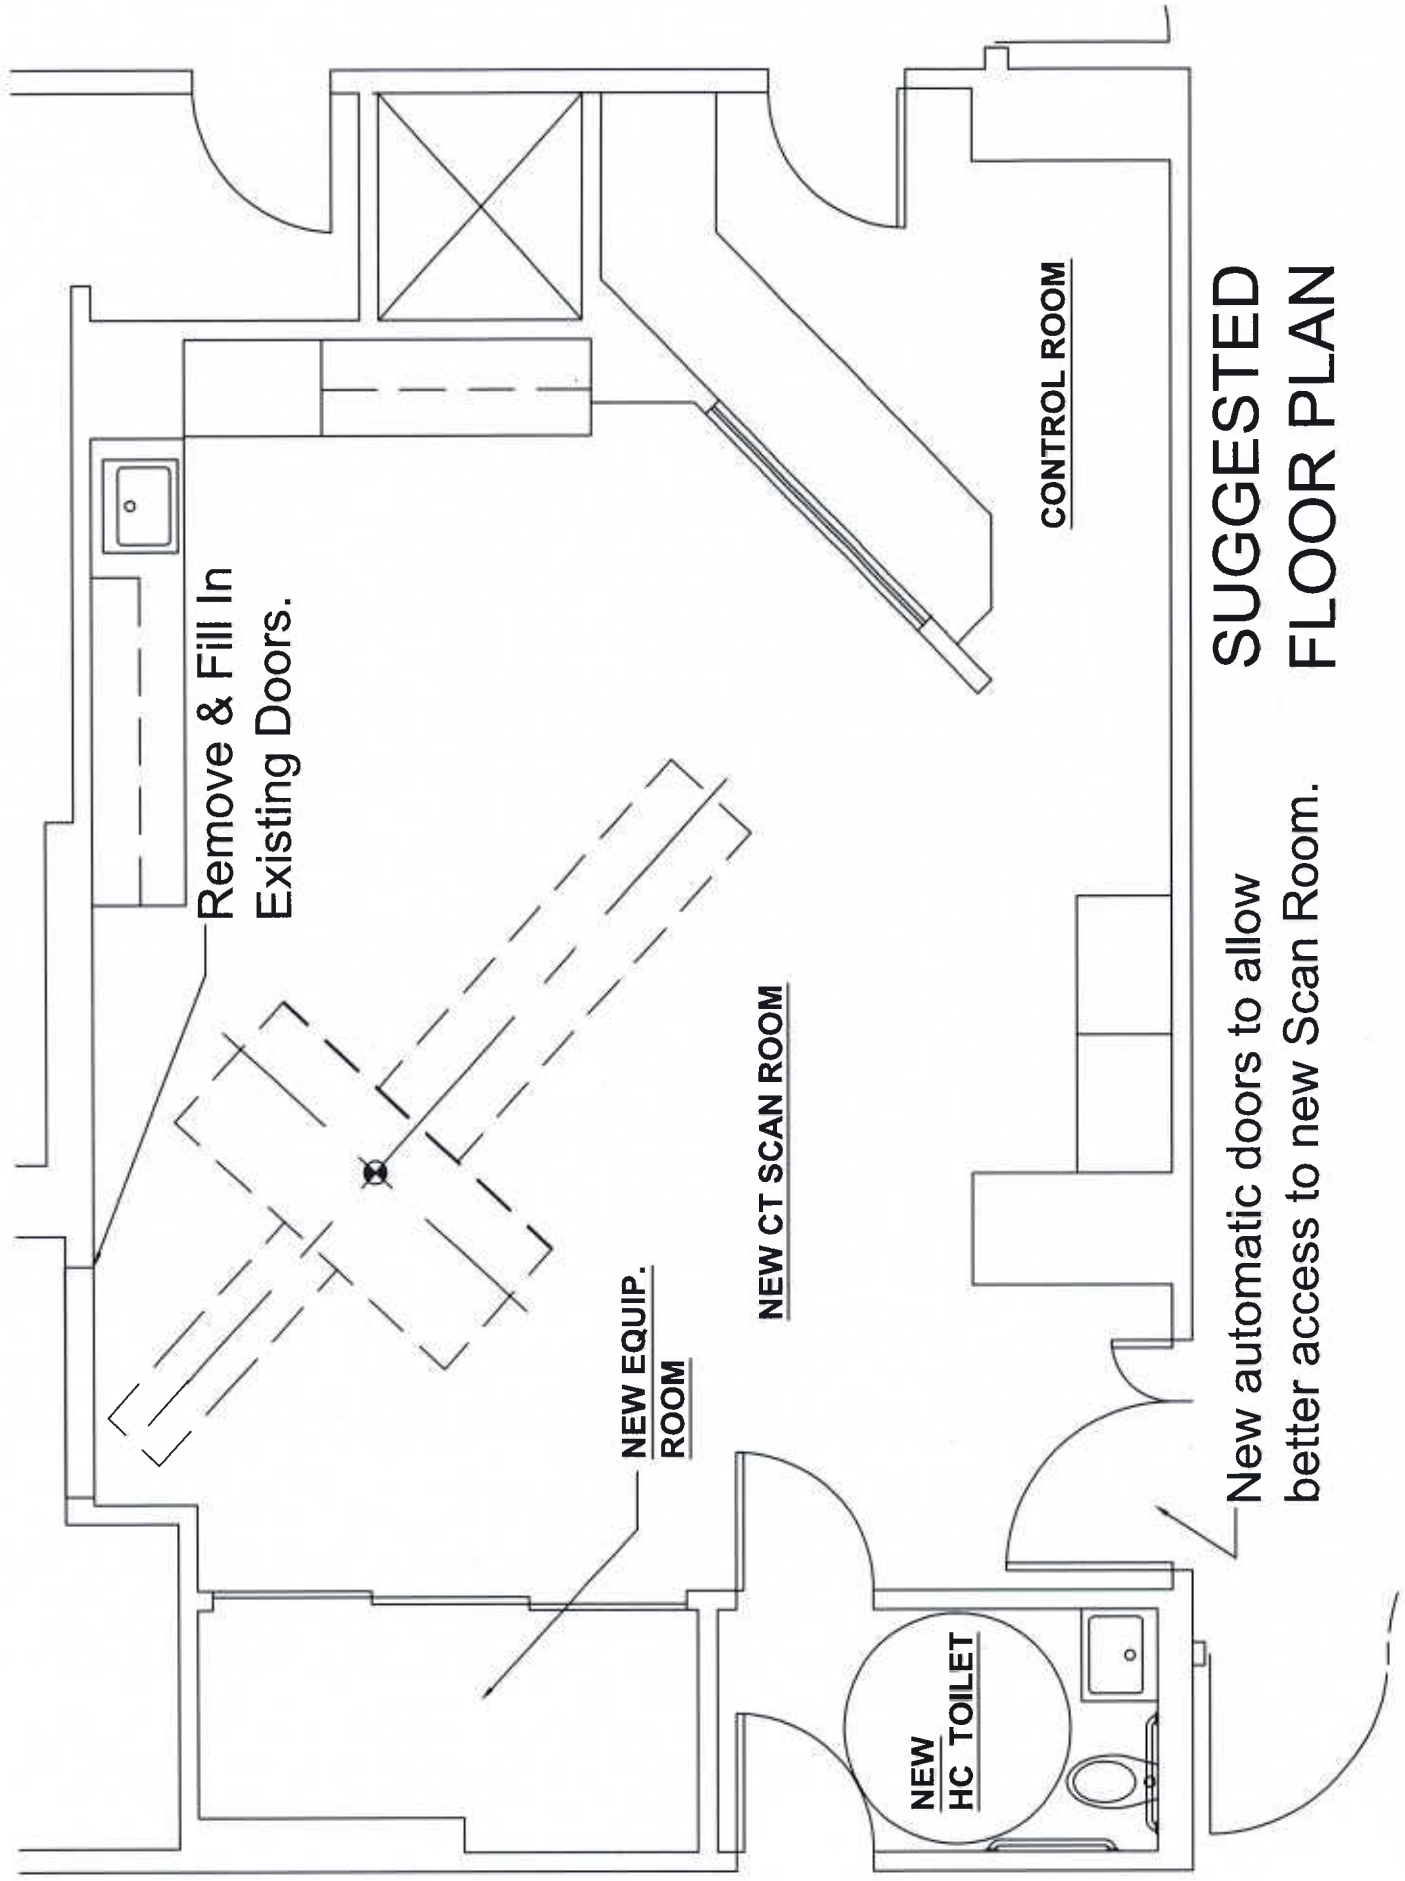

Remove & Fill In Existing Doors.

NEW EQUIP. ROOM

NEW CT SCAN ROOM

CONTROL ROOM

NEW HC TOILET

New automatic doors to allow better access to new Scan Room.

SUGGESTED FLOOR PLAN